


G:\GRACE CENTRAL\2010\03-10-AREA234- WORKPLAN FIG-1-1- PRO-WELL.DWG

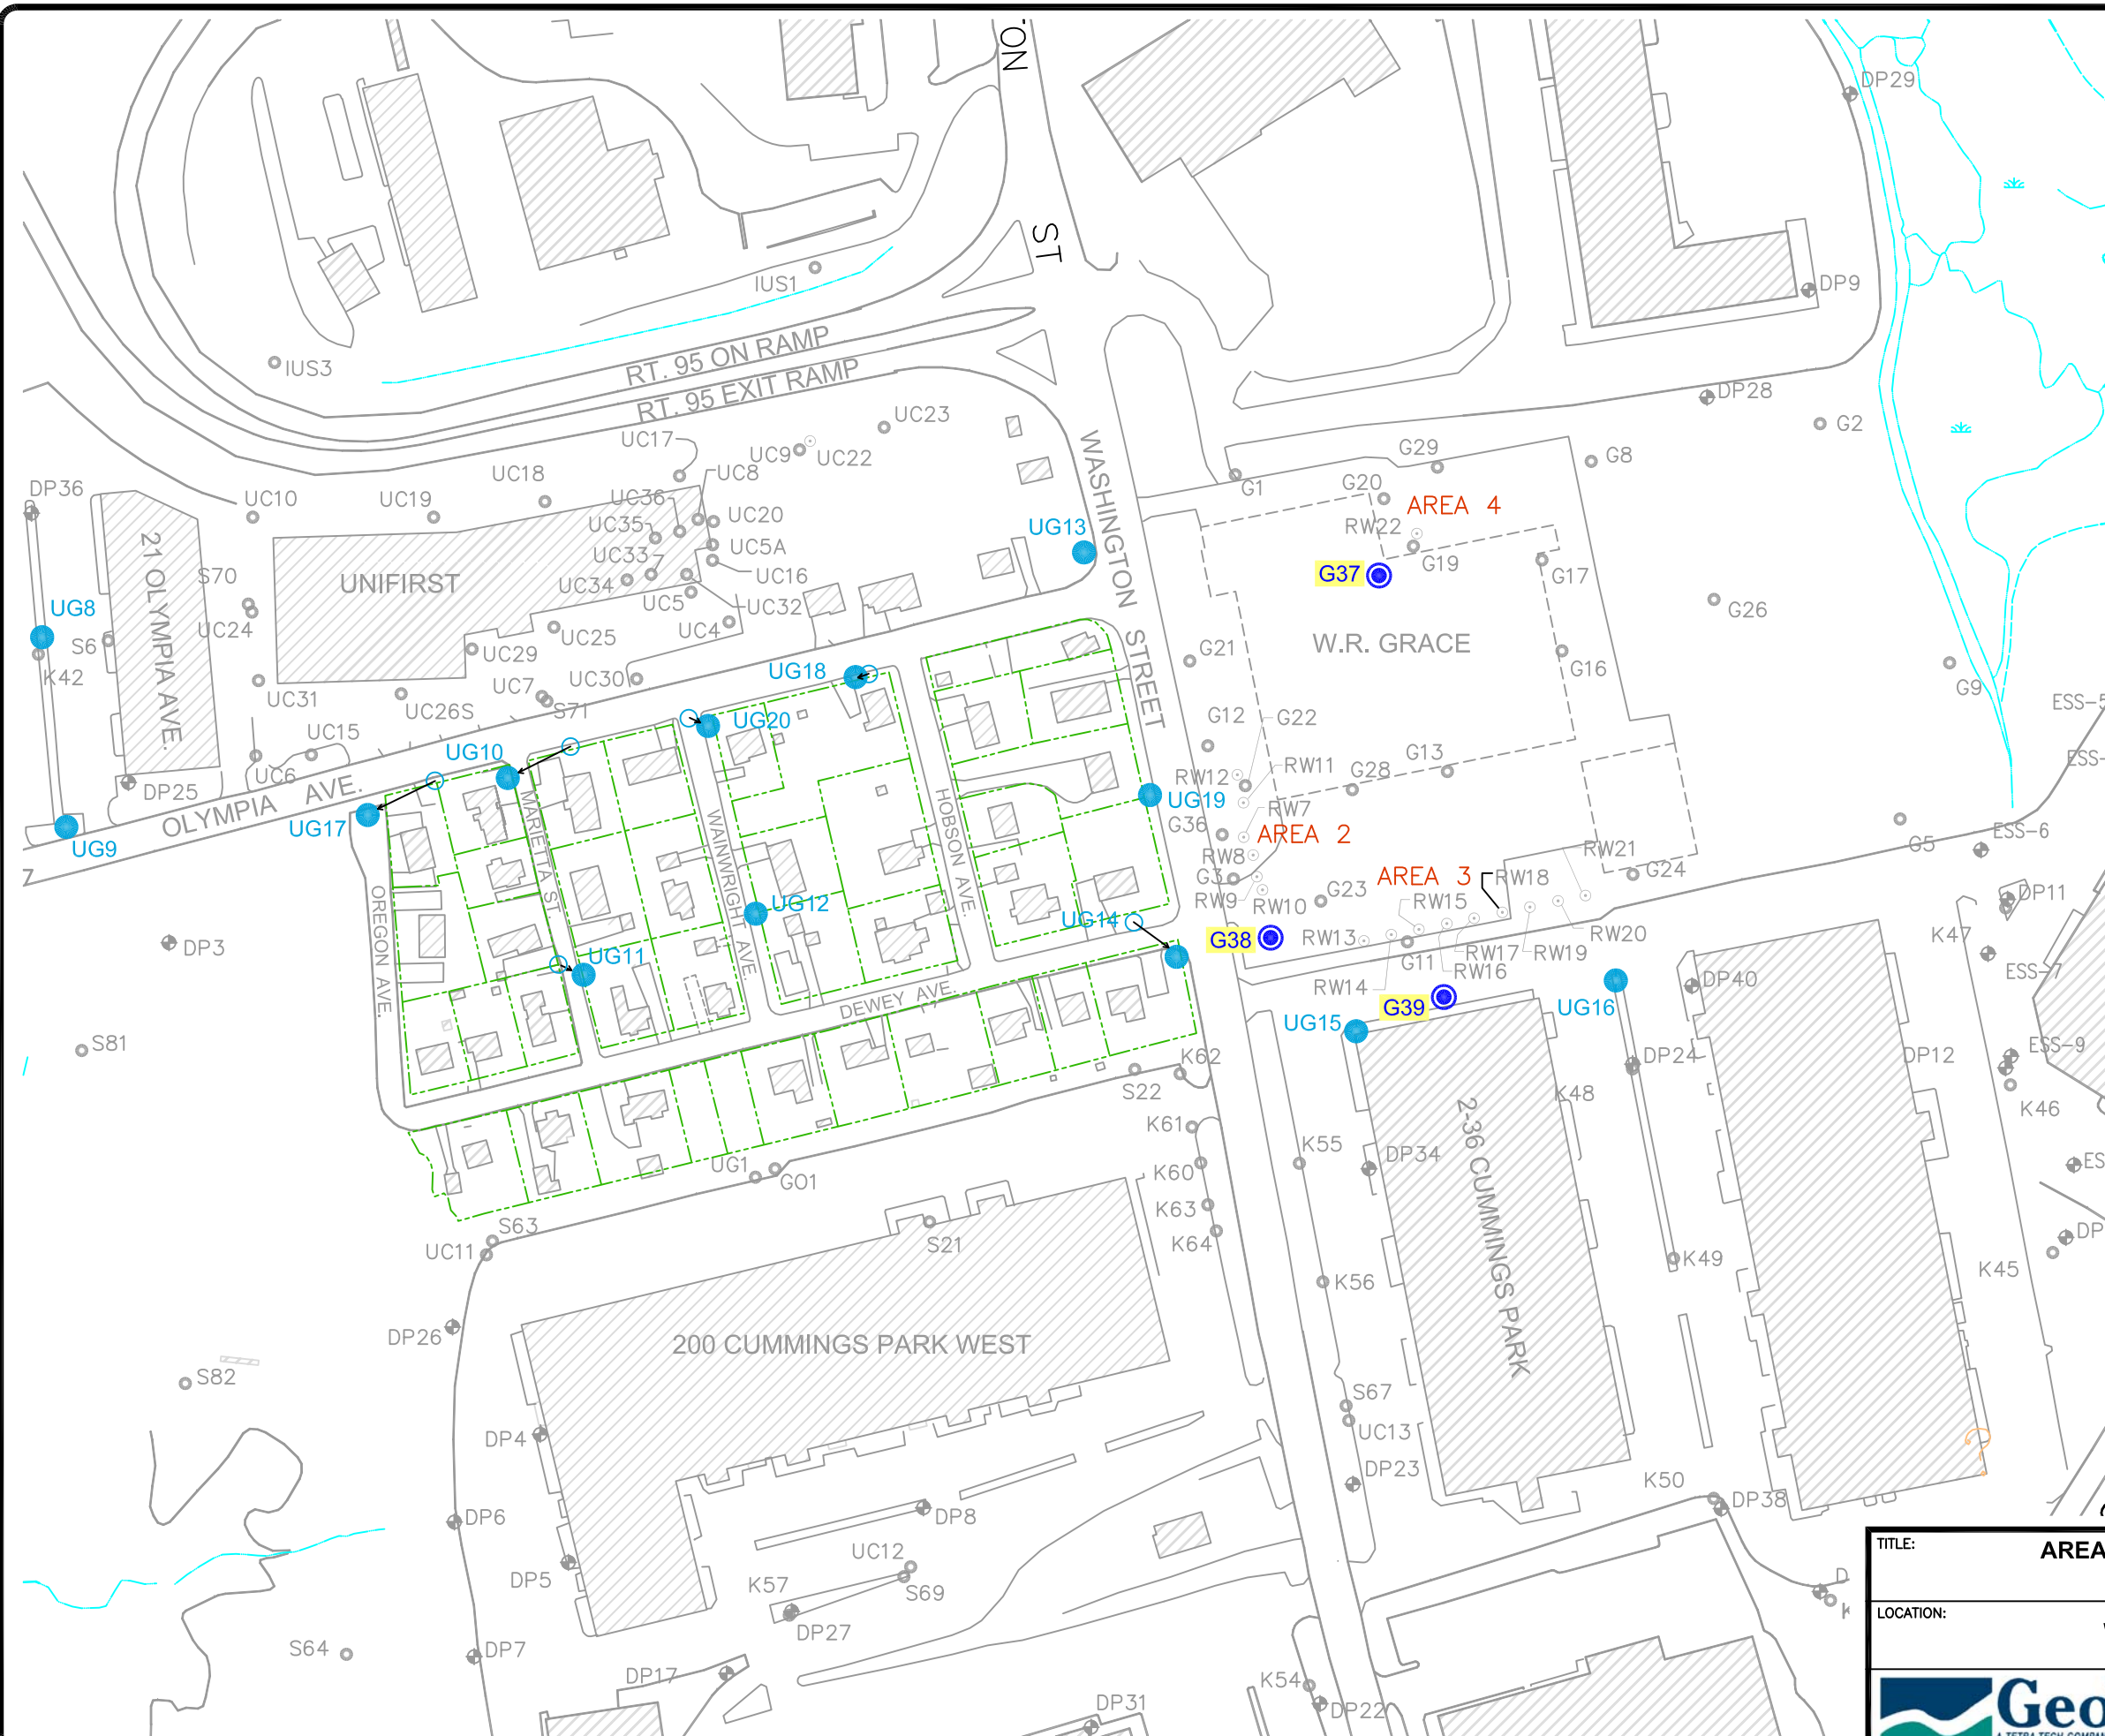



NOTE: PROPERTY BOUNDARY INFORMATION IN THE DEWEY AVE. NEIGHBORHOOD FROM MAP TITLED "TAX MAP 26 OF THE CITY OF WOBURN MASSACHUSETTS" PREPARED BY THE CITY OF WOBURN ENGINEERING DEPARTMENT



EXPLANATION

- APPROXIMATE PROPERTY BOUNDARIES DEWEY AVE. NEIGHBORHOOD
- RECOVERY WELL LOCATION
- MONITORING WELL LOCATION
- PROPOSED VAPOR INTRUSION ASSESSMENT PLAN WATER TABLE MONITORING WELL ORIGINAL LOCATION WITH ARROW INDICATING REVISED LOCATION
- PROPOSED VAPOR INTRUSION ASSESSMENT PLAN WATER TABLE MONITORING WELL
- PROPOSED AREAS 2,3 & 4 ENHANCEMENT PLAN MULTI-LEVEL MONITORING WELL CLUSTER

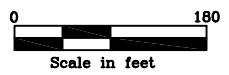

TITLE:		AREAS 2,3, & 4 ENHANCEMENT PLAN	
		WELL LOCATION MAP	
LOCATION:		Wells G & H, Woburn, MA.	
 GeoTrans, Inc. <small>A TETRA TECH COMPANY</small>		APPROVED	JRB
		DRAFTED	RMK
		PROJECT#	117-3008051-09
		DATE	APRIL 2010
			FIGURE
			1-1